


# Proposed Deck Plan

Scale:  
1/4"=1'0" plan  
1/8"=1'0" elevation

Total Sq. Footage:  
425 sq. ft.

Notes:  
- Faucet connection to run from house, underneath deck, to grass  
- Electrical connections to be worked out with electrician for lighting

Height to Deck:  
2'8.5" to high part off of door, 2'1" to lower part

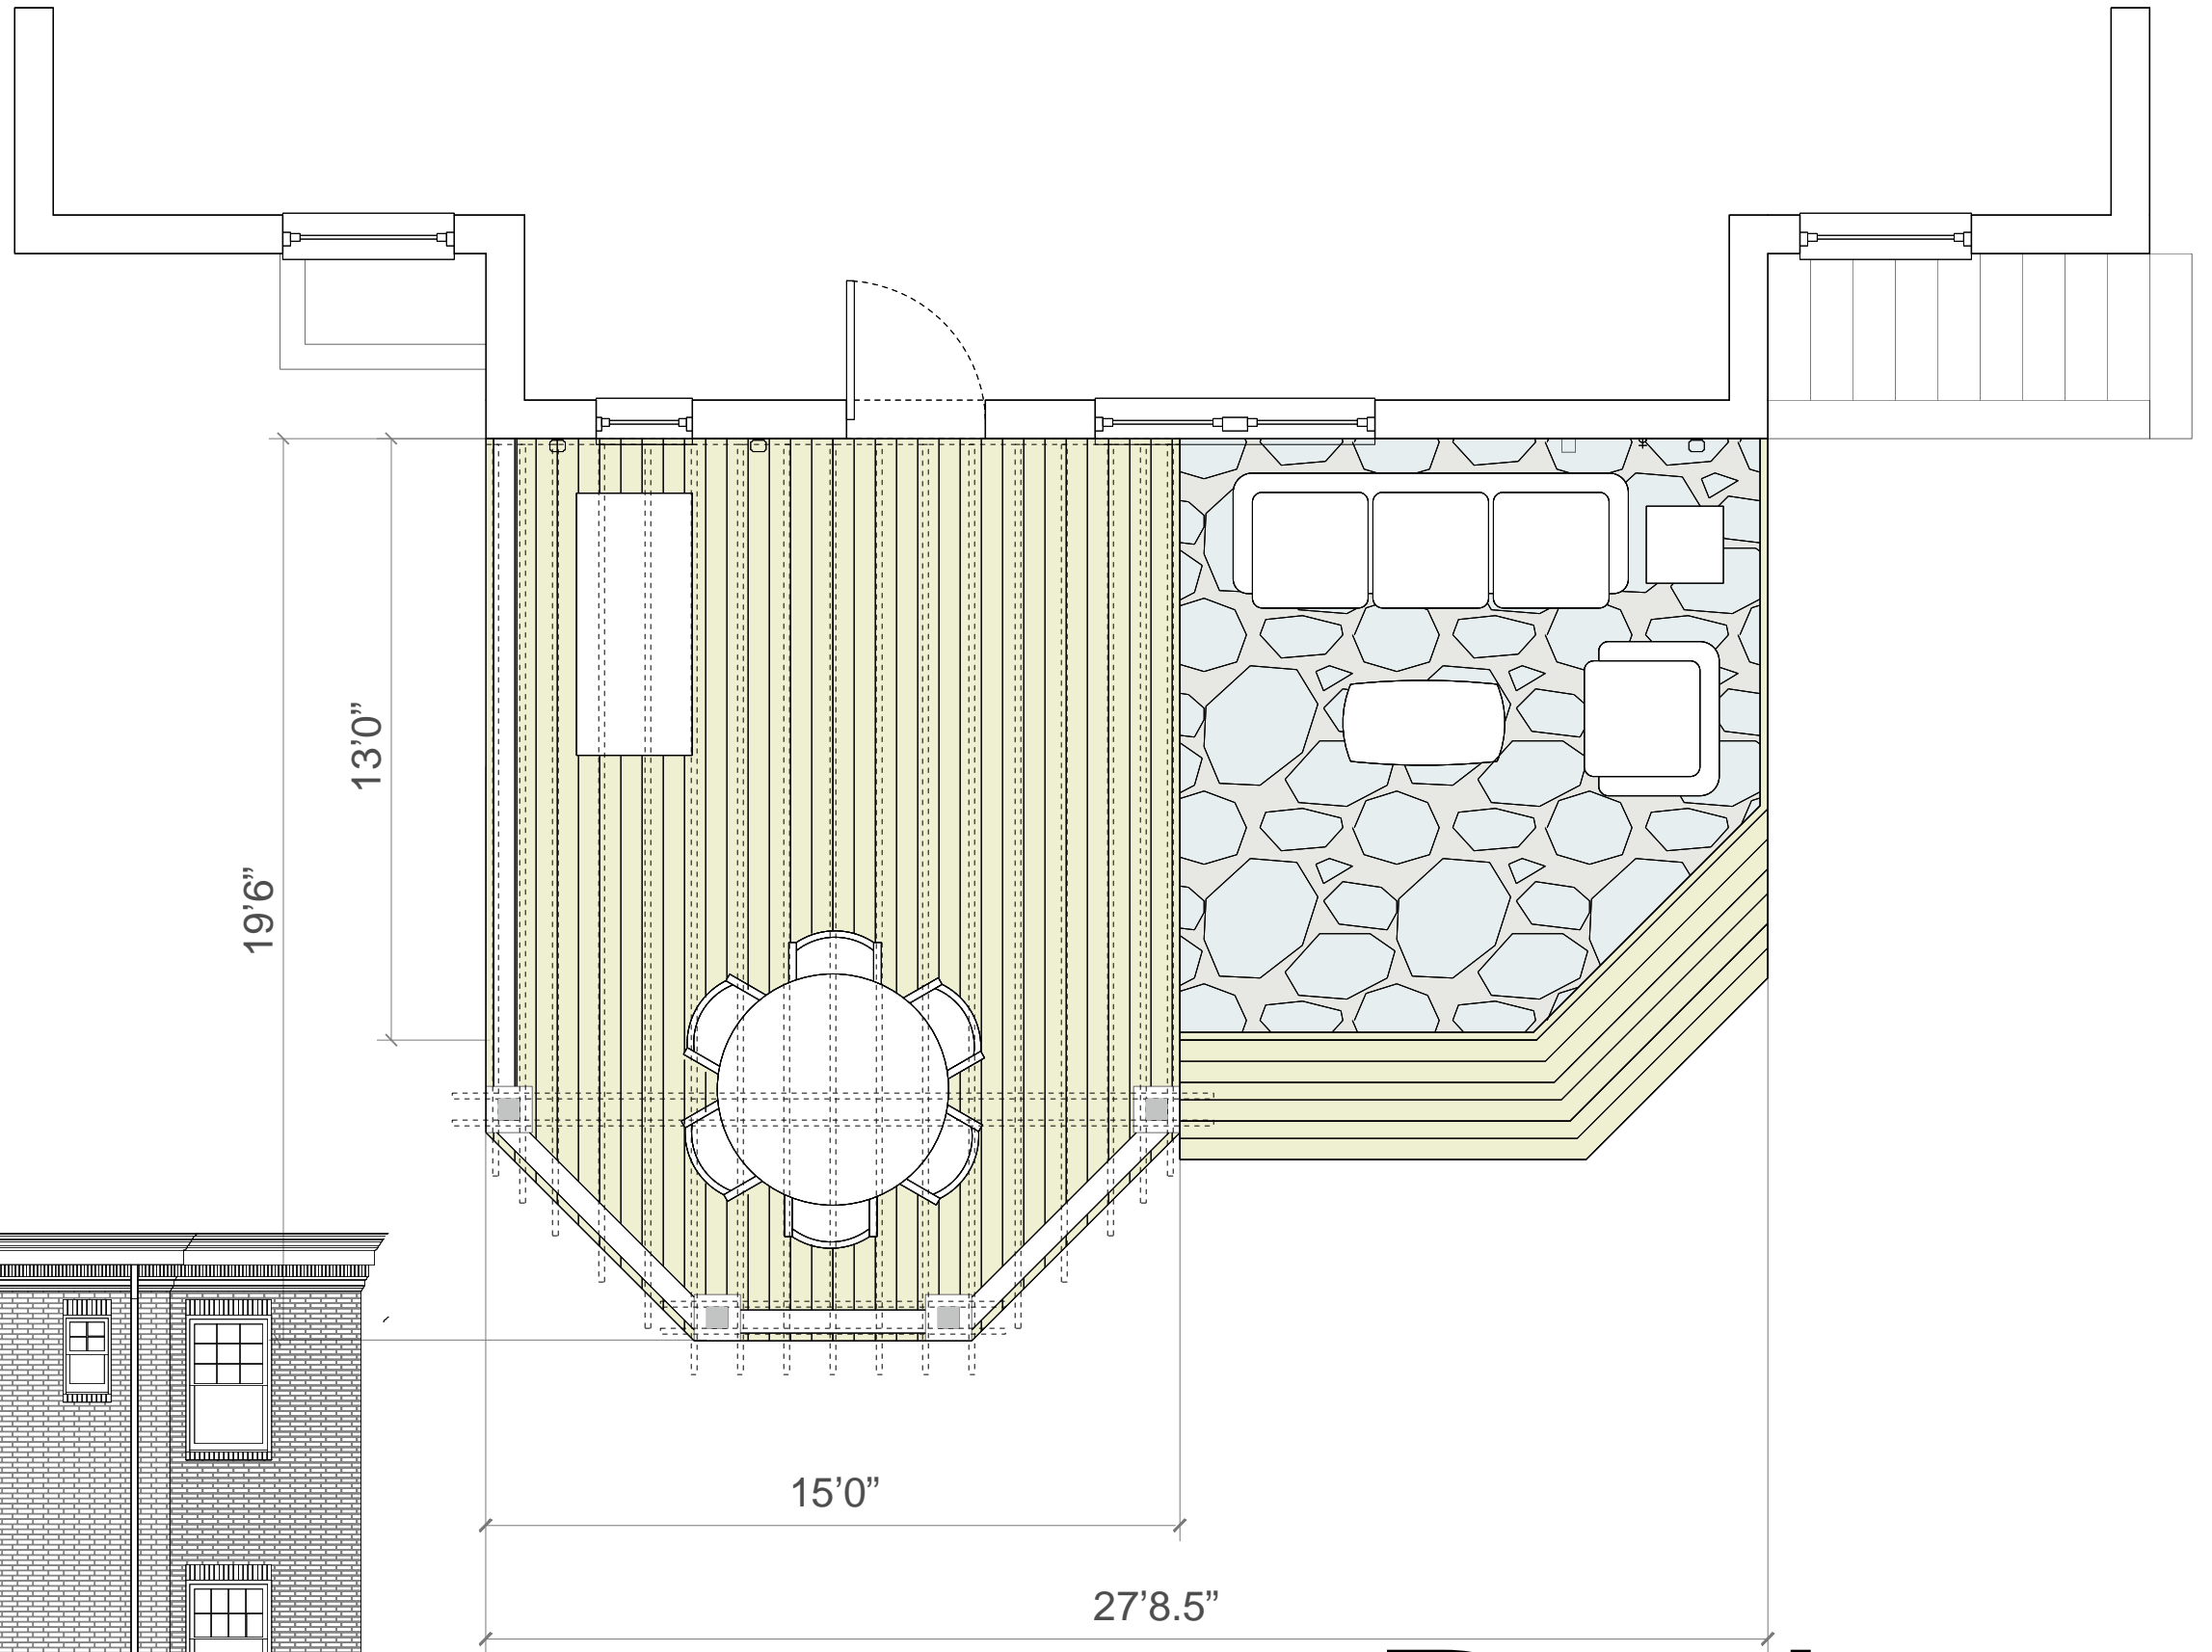

# Design 1




Modified 3-bay door (hinged)  
Existing window removed and bricked in  
Wood pergola, rail, siding, flooring

Modified 2 bay door (sliding or hinged)  
Existing window removed and bricked in  
Composite (white) pergola, rail  
Stone siding  
2 types of paver flooring

Existing door and window condition  
Wood pergola, rail, flooring  
Reused flagstone flooring  
Stone siding

# Design 1


1. View from grill
2. View from driveway

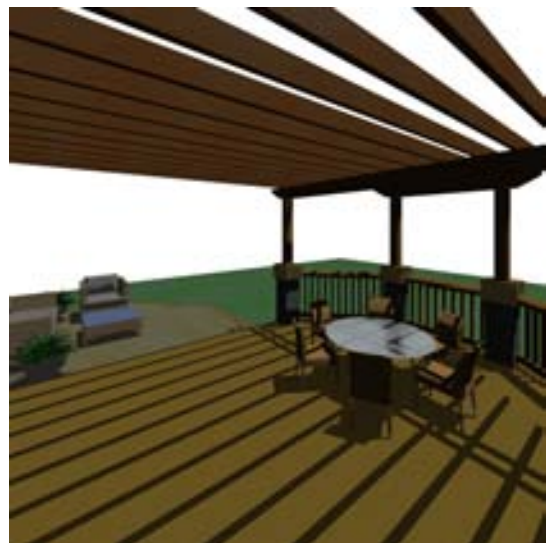

1



2

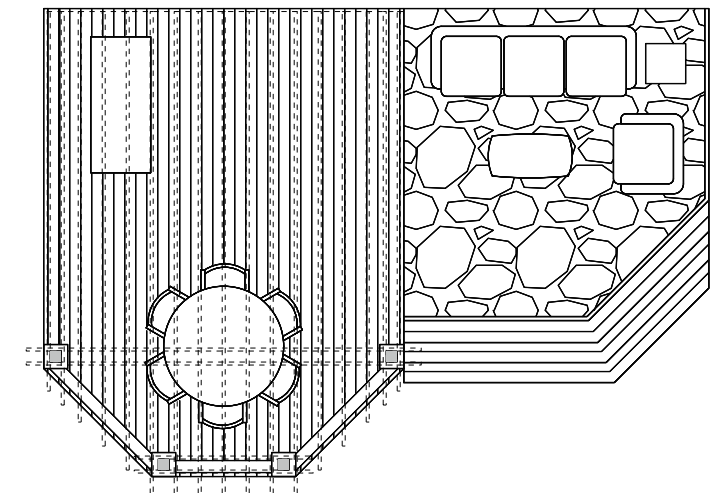



# Proposed Deck Plan

Scale:  
1/4"=1'0" plan  
1/8"=1'0" elevation

Total Sq. Footage:  
480 sq. ft.

Notes:  
- Faucet connection to run from house, underneath deck, to grass  
- Electrical connections to be worked out with electrician for lighting

Height to Deck:  
2'8.5" to high part off of door, 2'1" to lower part

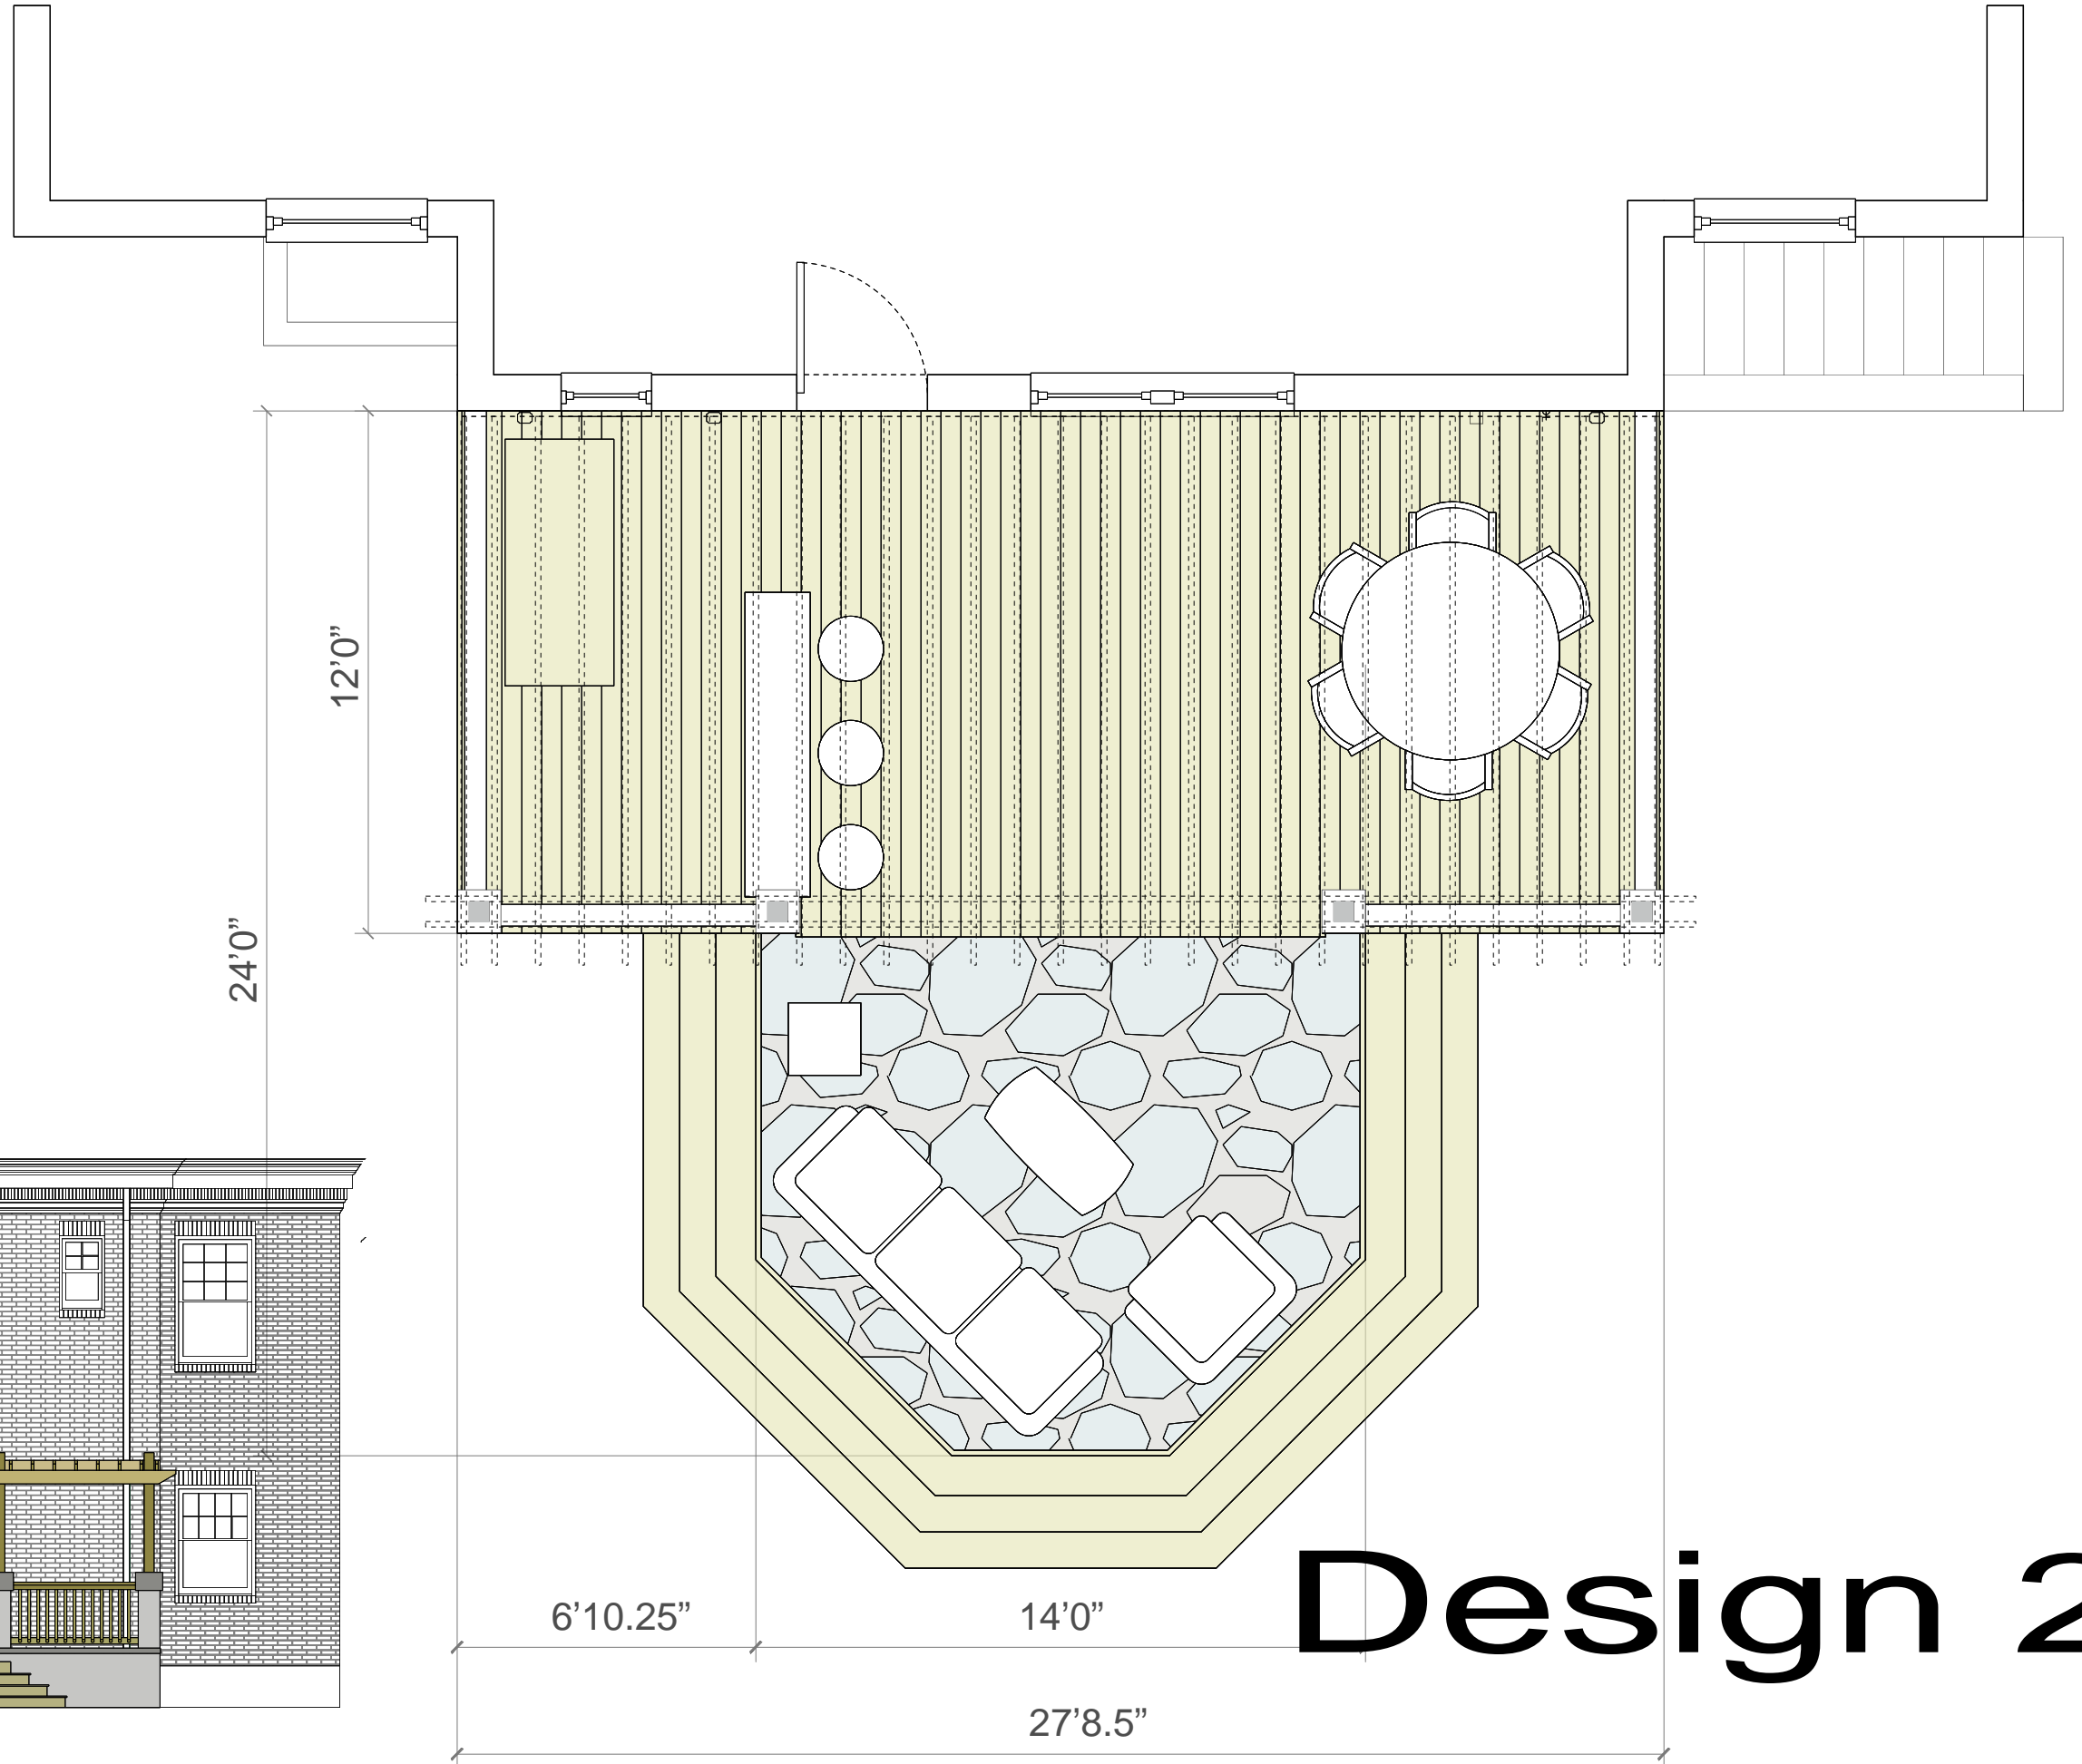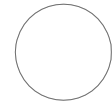

# Design 2



Modified 3-bay door (hinged)  
Existing window removed and bricked in  
Wood pergola, rail, siding, flooring



Modified 2 bay door (sliding or hinged)  
Existing window removed and bricked in  
Composite (white) pergola, rail, siding  
2 types of paver flooring



Modified 4 bay door (double hinged)  
Existing window removed and bricked in  
Composite (white) pergola, rail  
Stone siding  
Wood flooring

Existing door and window condition  
Wood pergola, rail, flooring  
Reused flagstone flooring  
Stone siding

# Design 2


1. View from grill
2. View from driveway



1



2

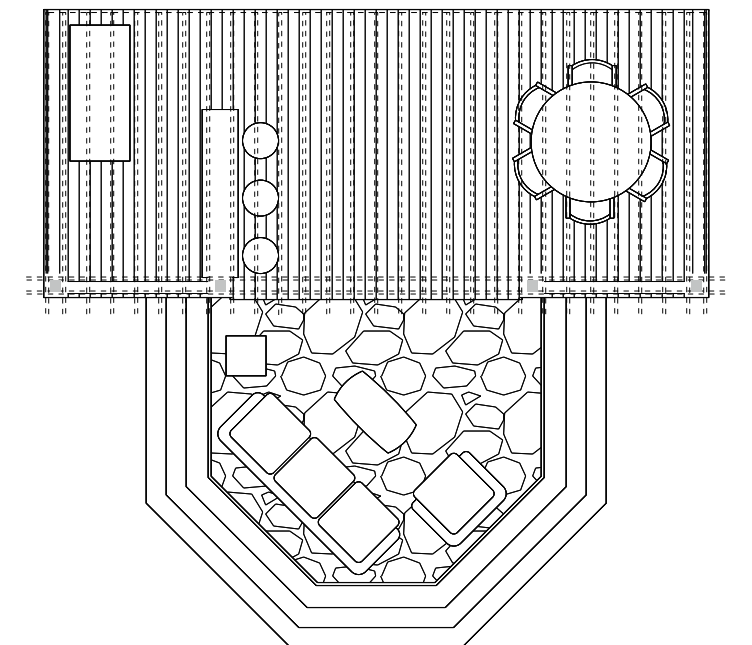


# Proposed Deck Plan

Scale:  
1/4"=1'0"

Total Sq. Footage:  
344 sq. ft.

Notes:  
- Faucet connection to run from house, underneath deck, to grass  
- Electrical connections to be worked out with electrician for lighting

Height to Deck:  
2'8.5" to high part off of door, 2'1" to lower part

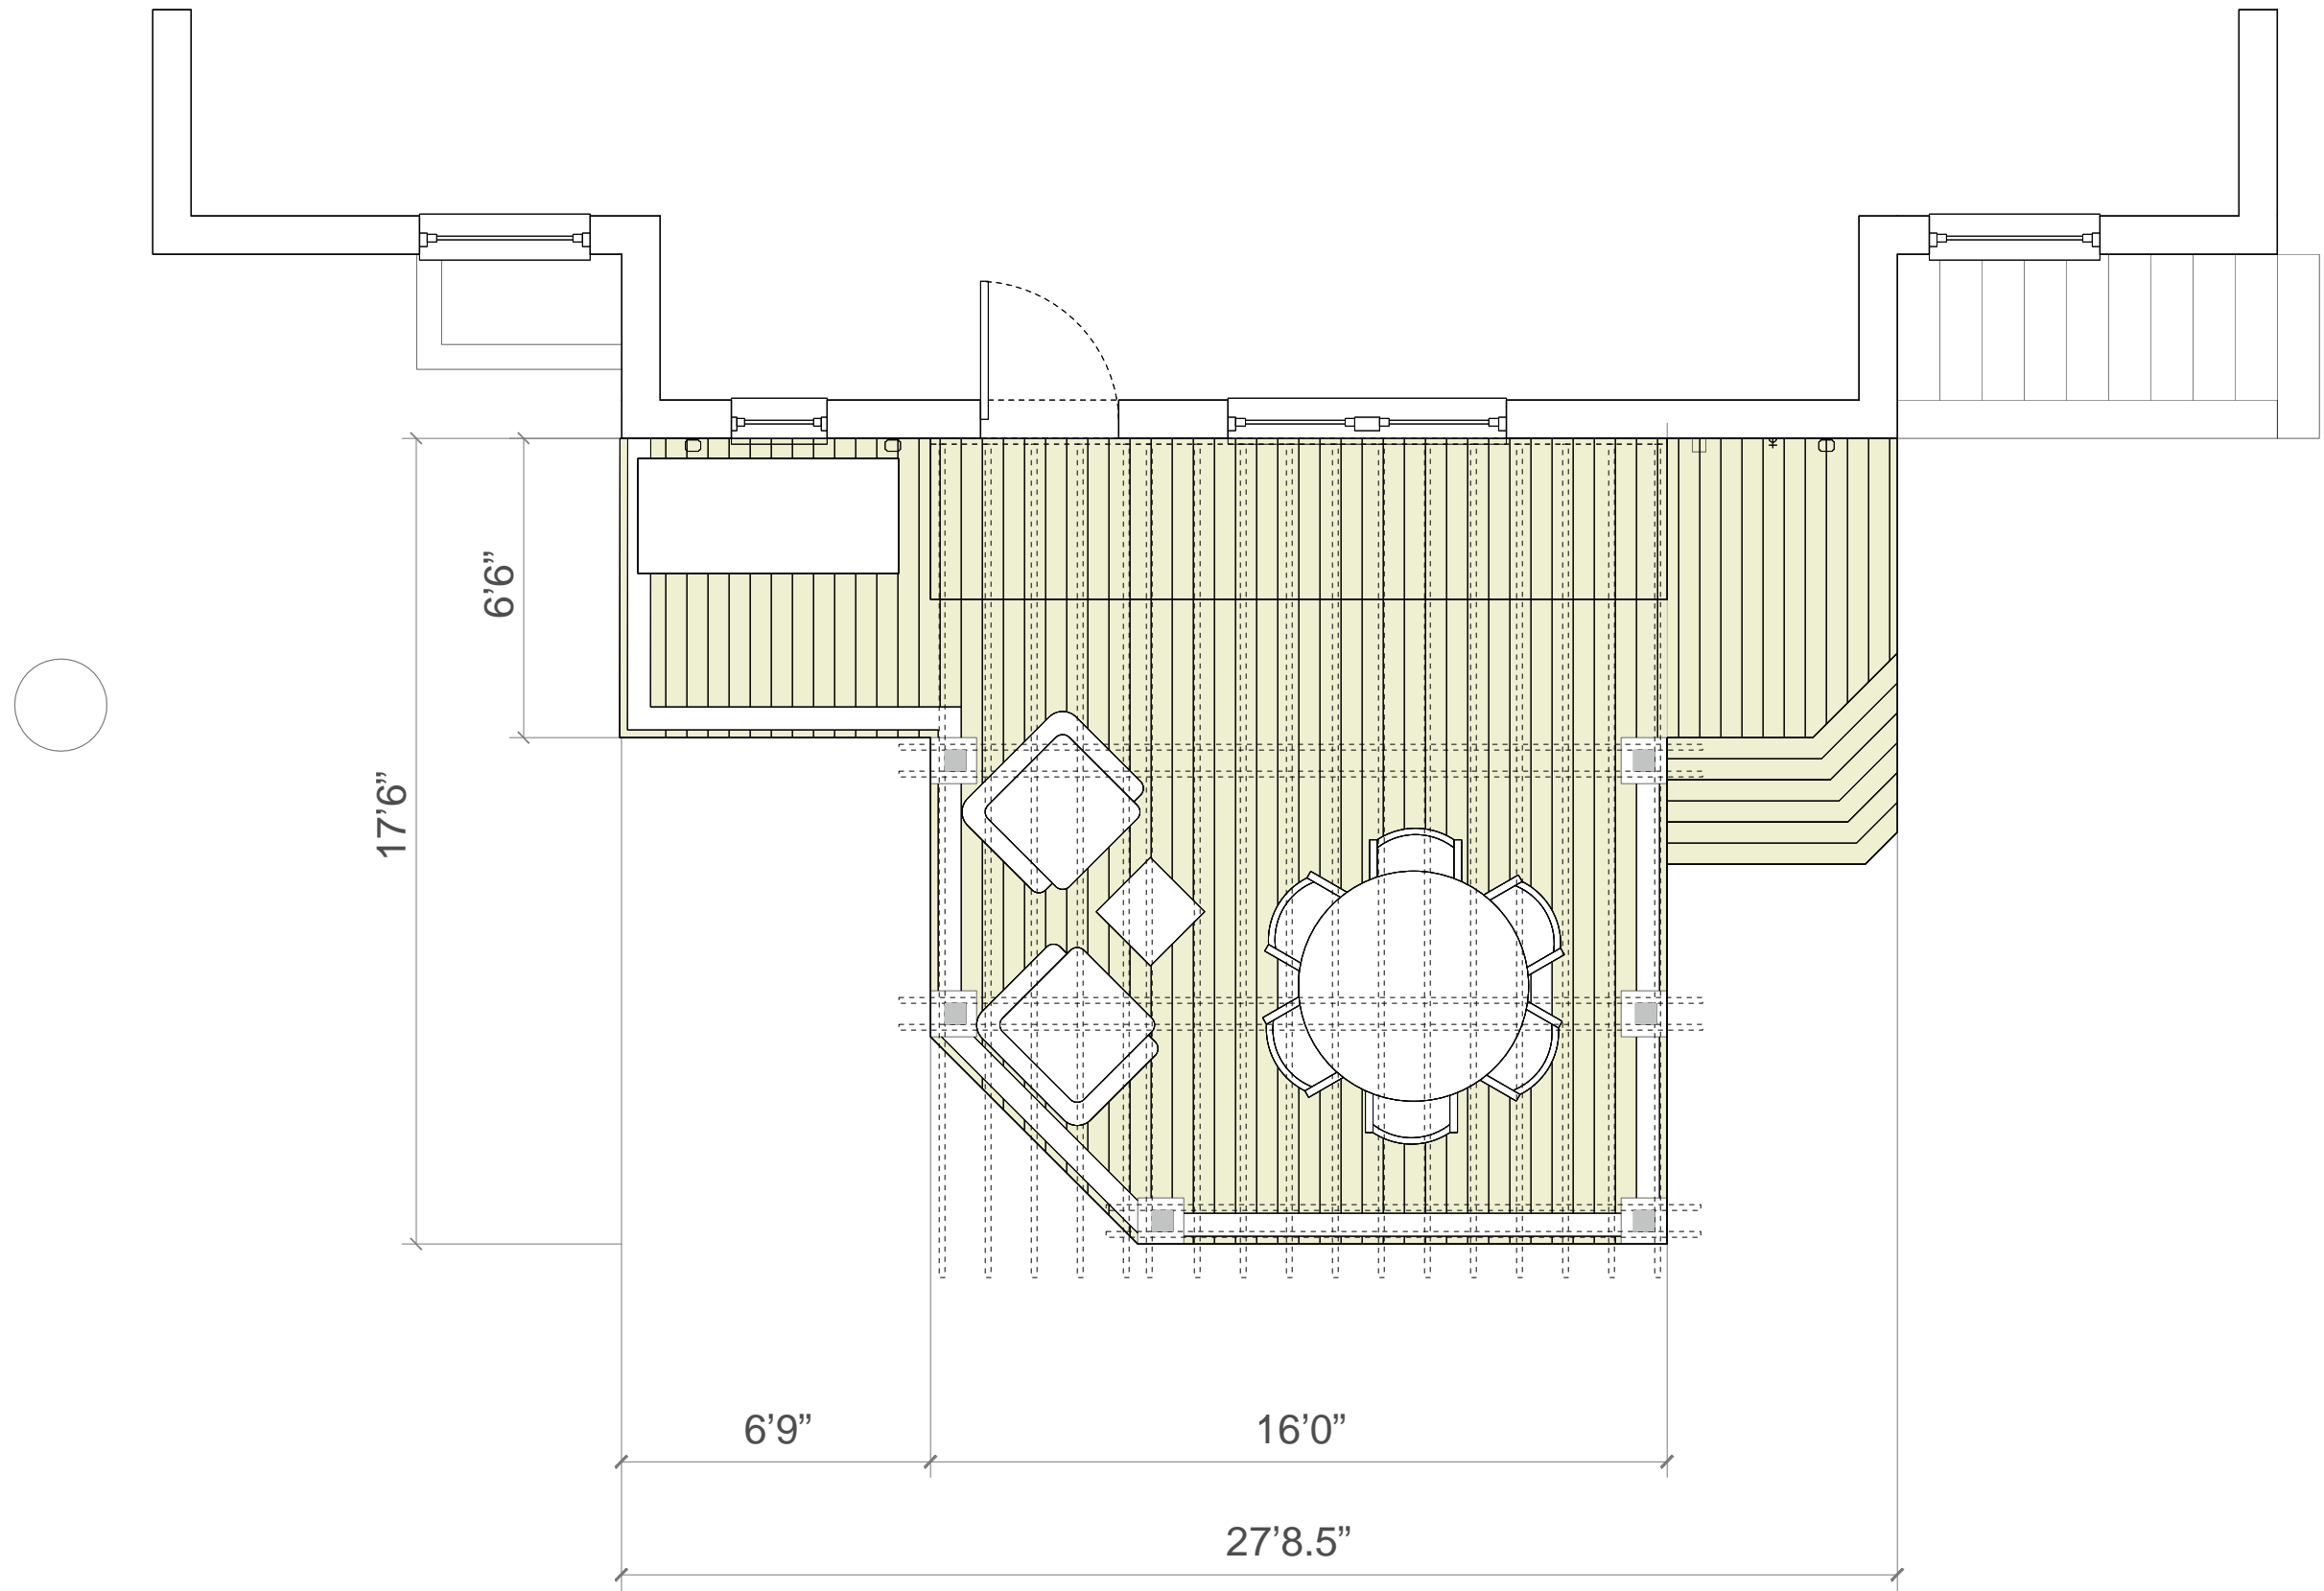

# Design 3


# Proposed Deck Plan

Scale:  
1/4"=1'0"

Total Sq. Footage:  
470 sq. ft.




Notes:  
- Faucet connection to run from house, underneath deck, to grass  
- Electrical connections to be worked out with electrician for lighting

Height to Deck:  
2'8.5" to high part off of door, 2'1" to lower part


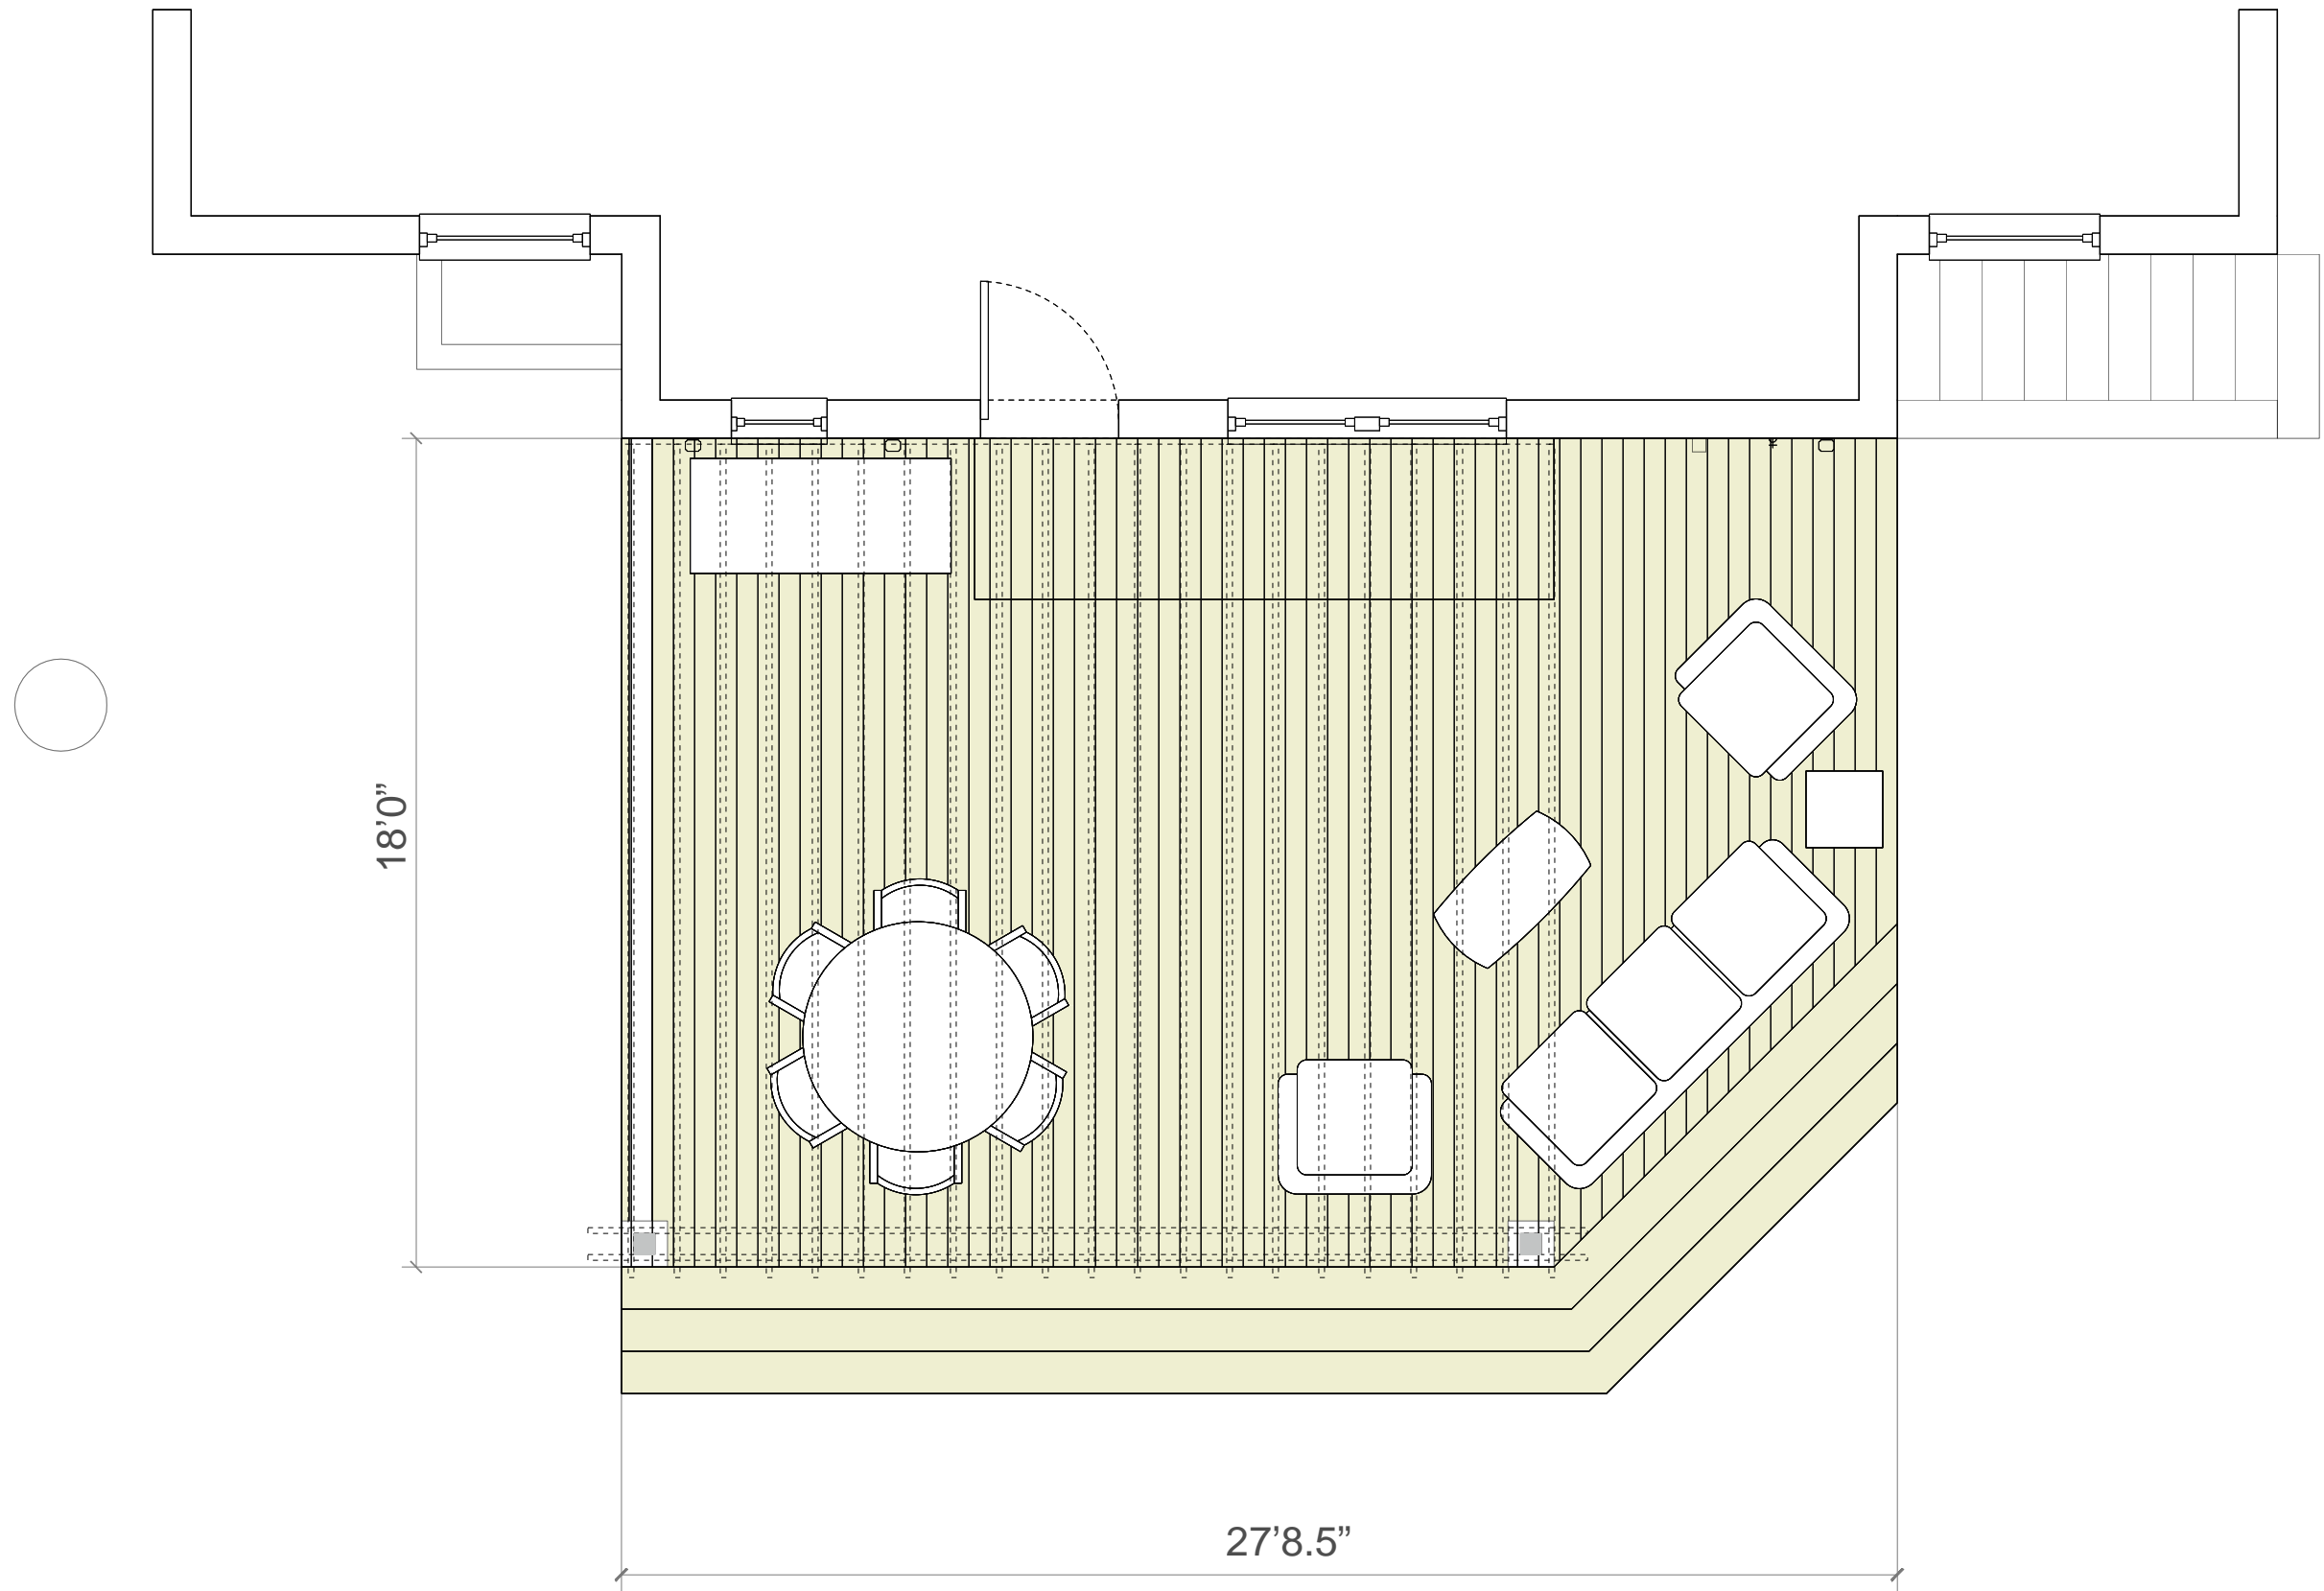




# Design 4



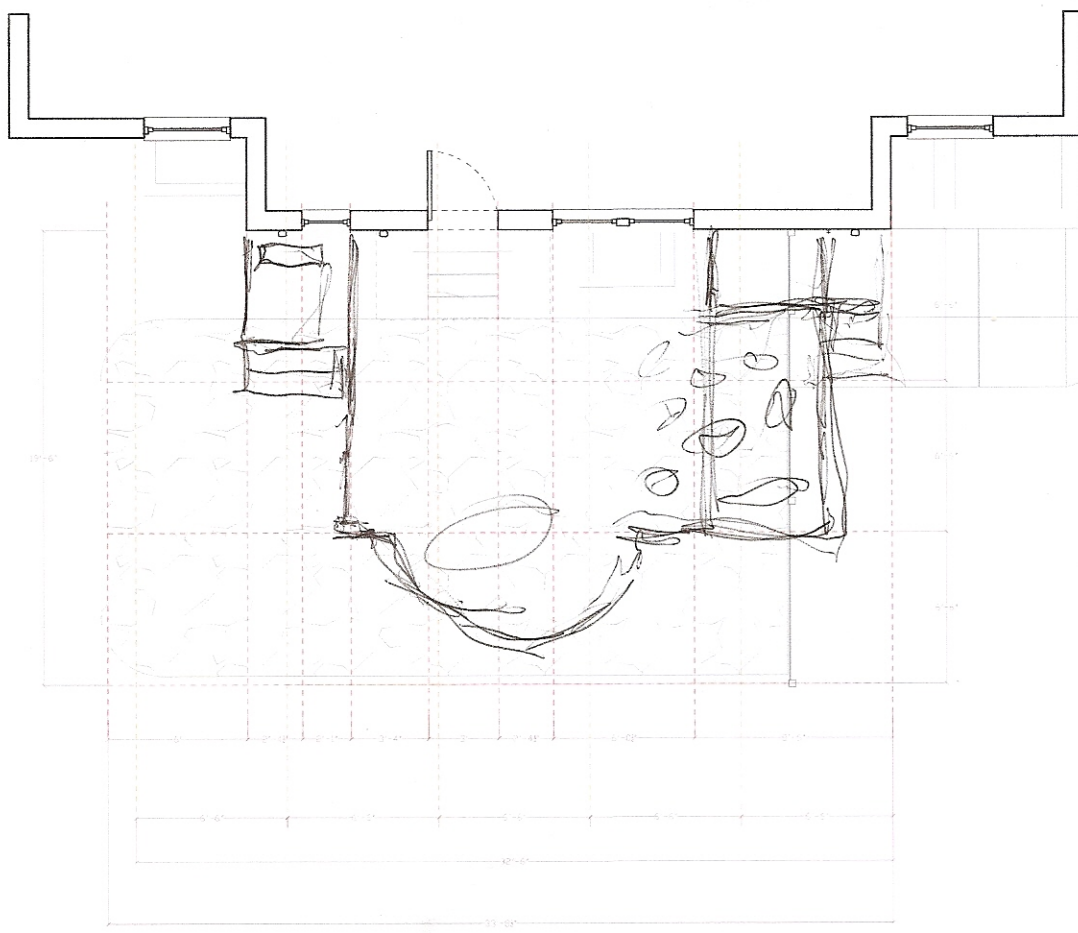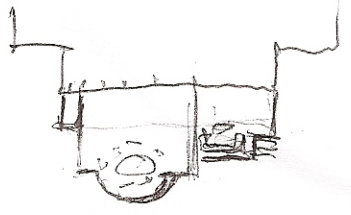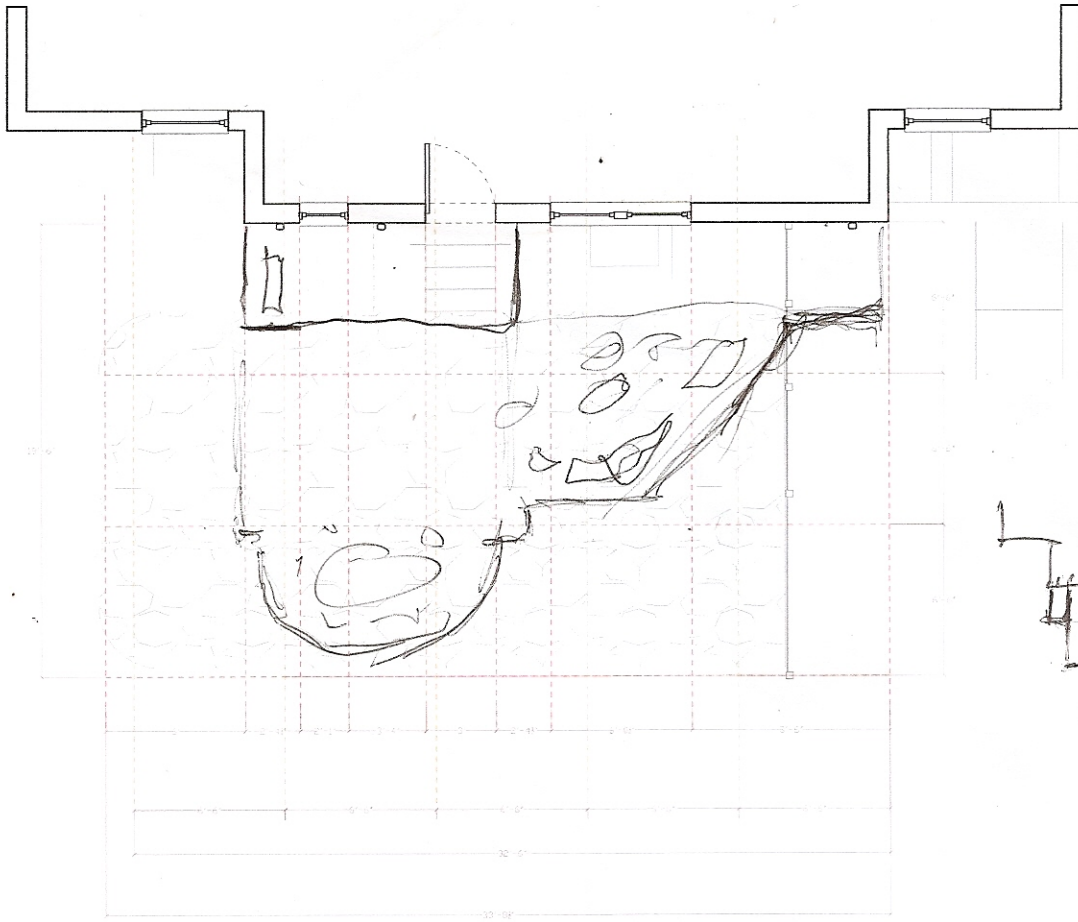



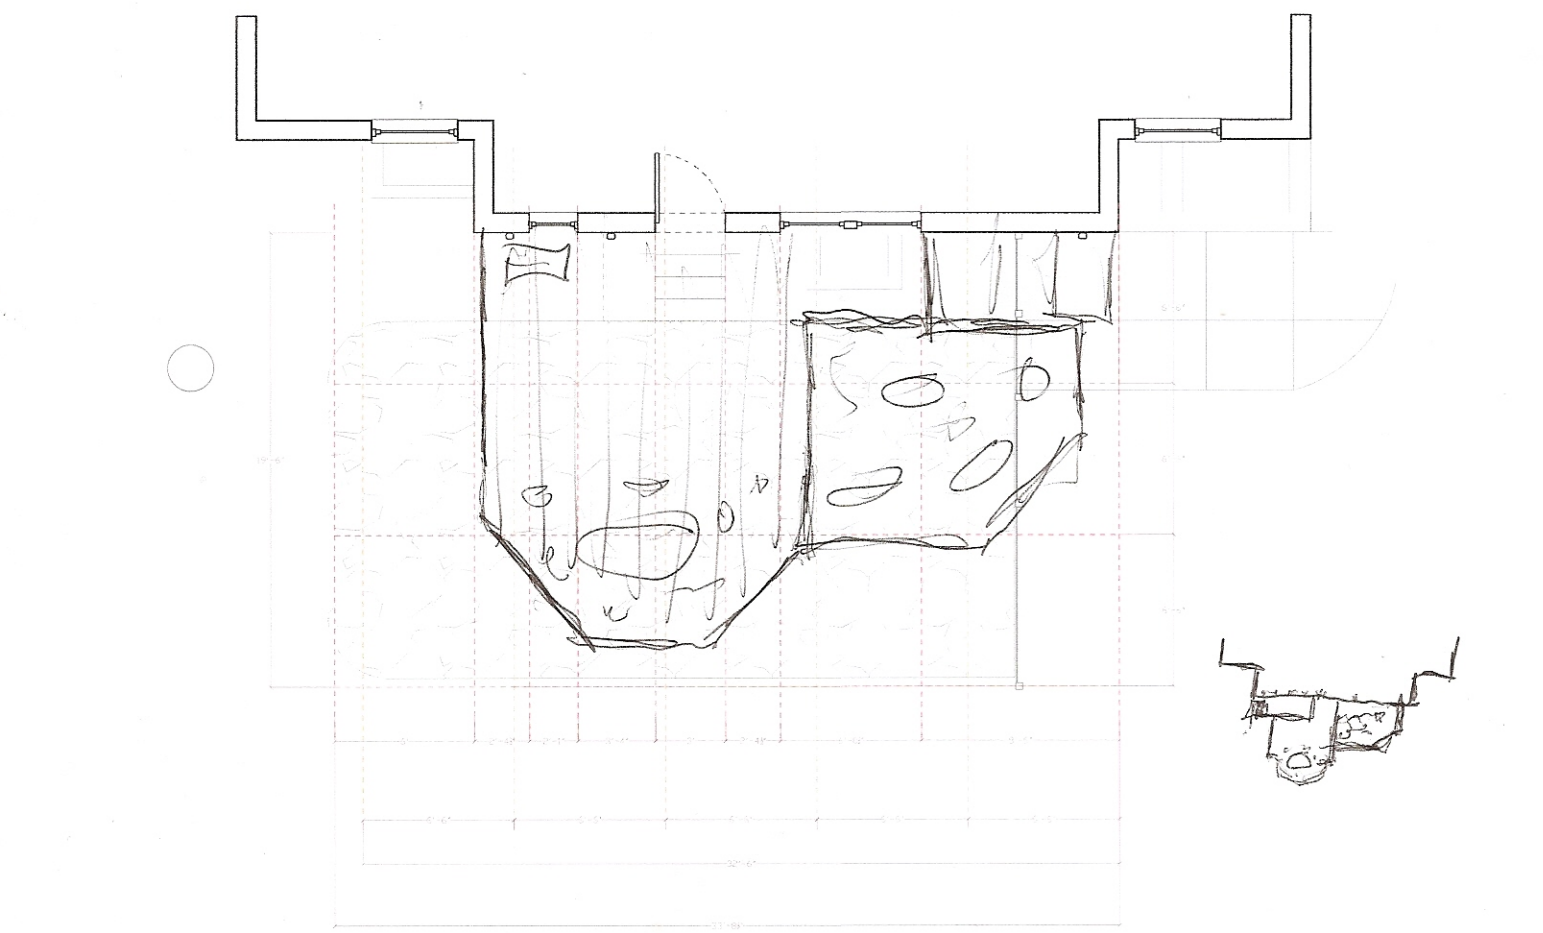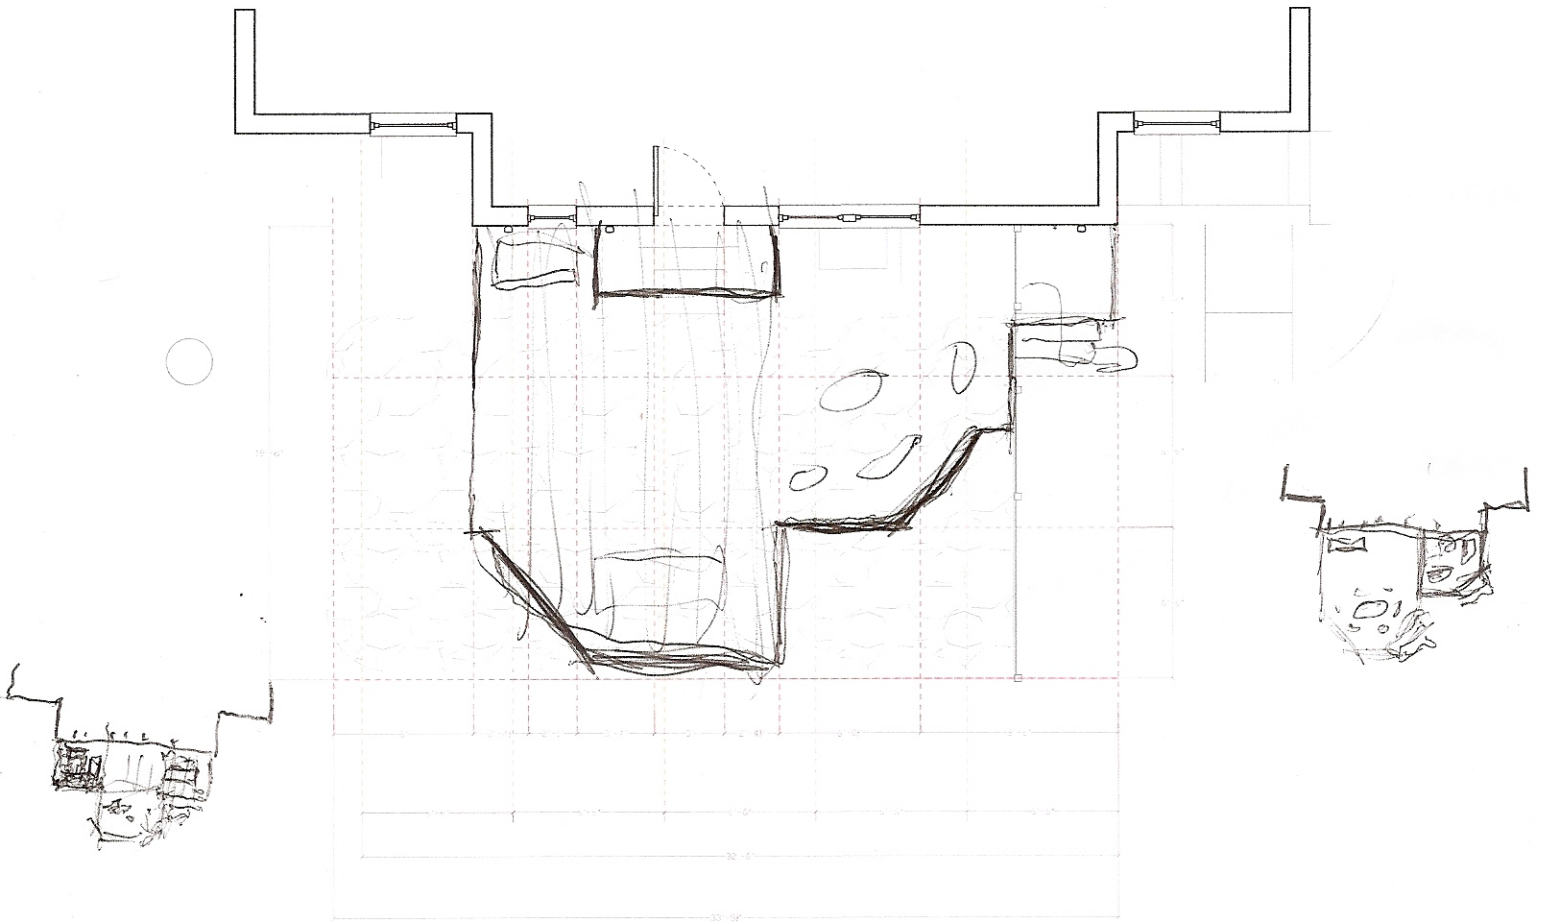

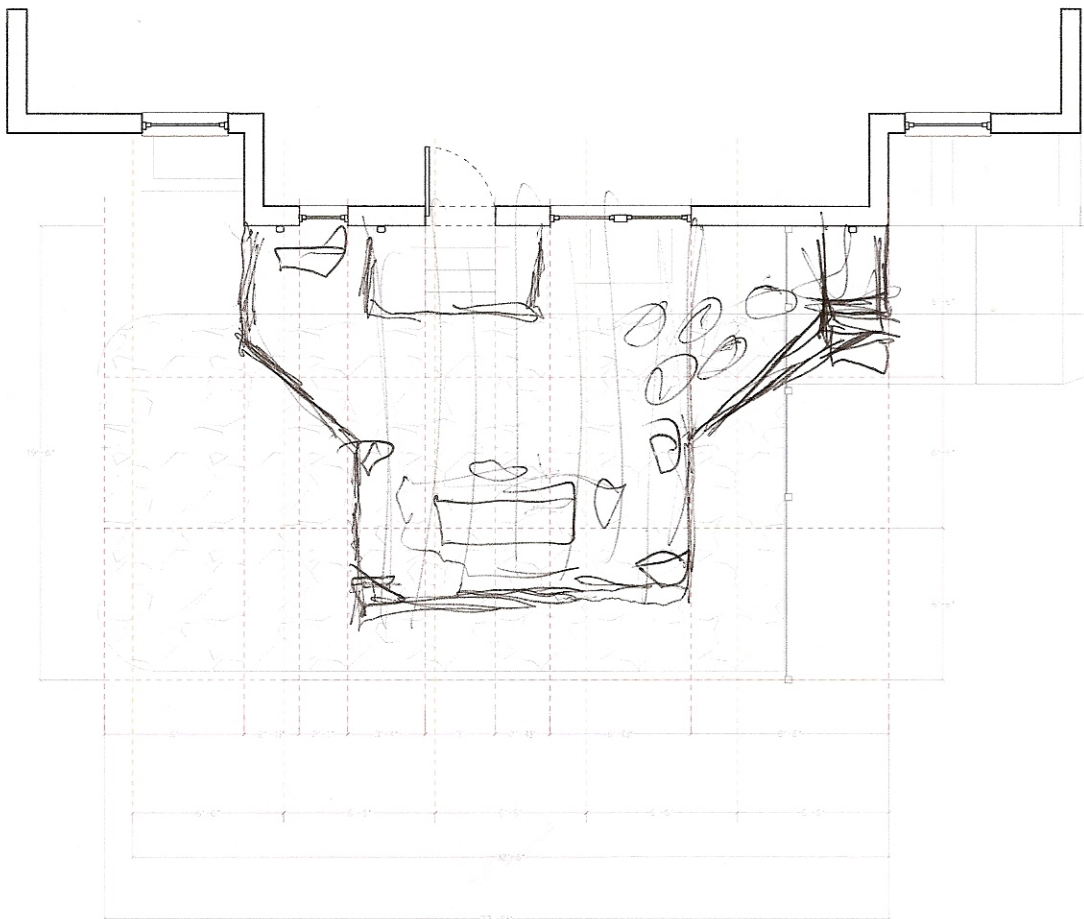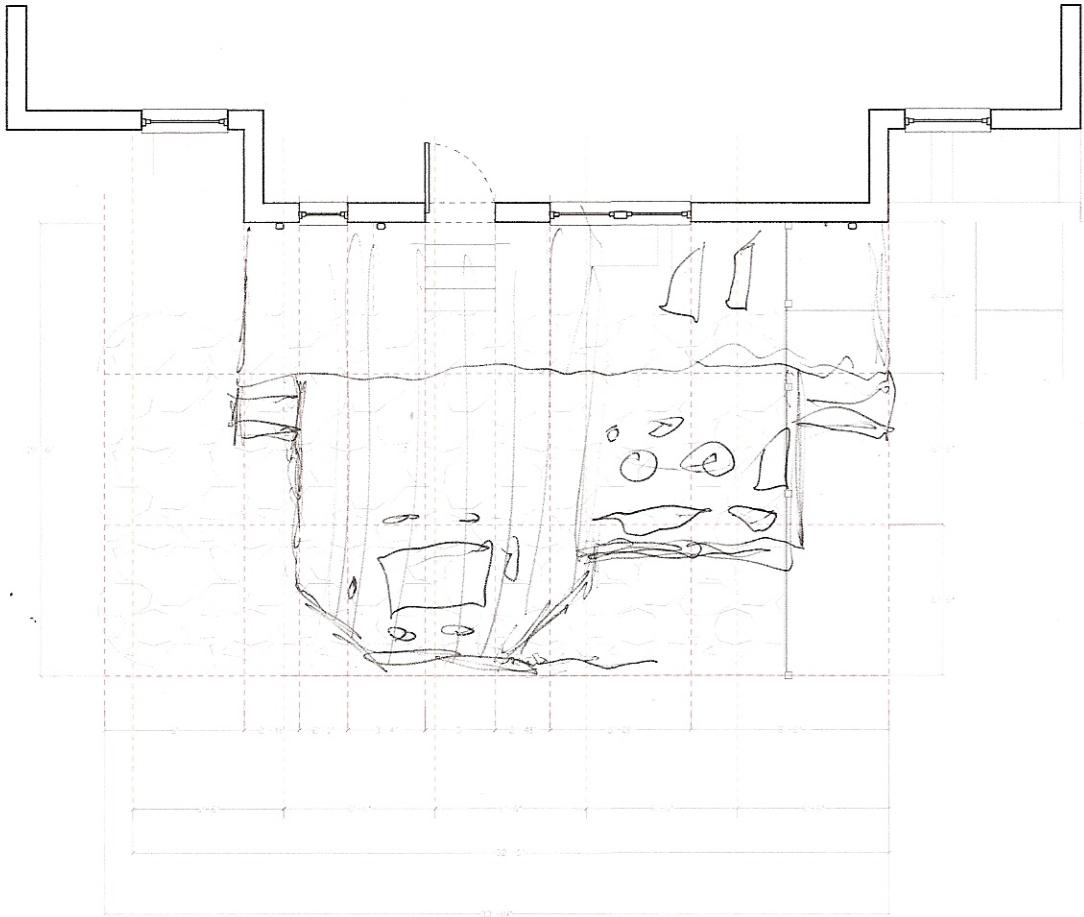

30mib

